


NOTE: CODE REQUIREMENTS FOR RAILINGS MUST BE ADHERED TO AS PER LOCAL BUILDING CODES.

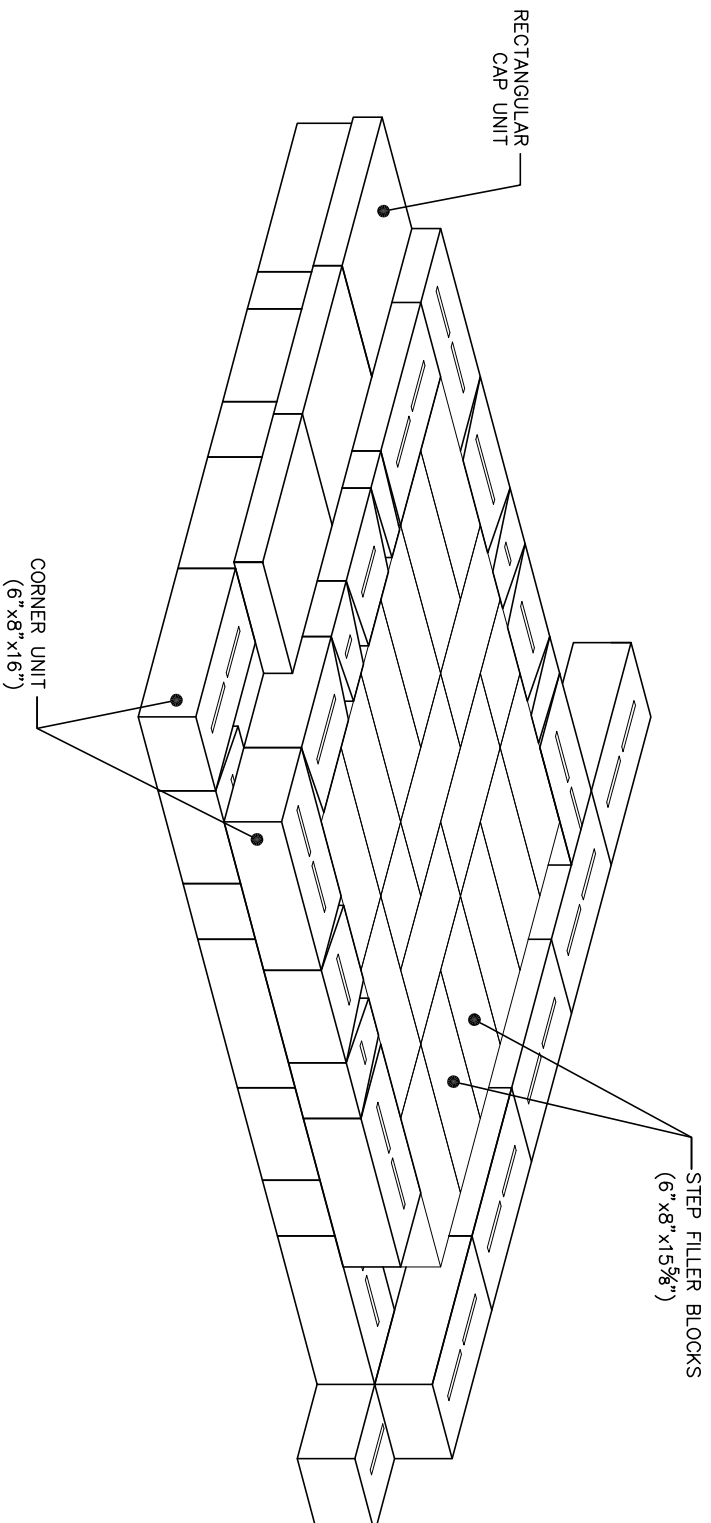

**STAGE TWO ON STEP CONSTRUCTION  
USING STEP FILLER BLOCKS**

TITLE:

EP HENRY COVENTRY® WALL STEP CONSTRUCTION SEQUENCE – STAGE TWO

SCALE:

NOT TO SCALE

**EP HENRY**

EXCELLENCE SINCE 1903

201 Park Ave.  
P.O. Box 615  
Woodbury, NJ 08096  
(856)-845-6200  
(856)-845-0023