


NOTE: CODE REQUIREMENTS FOR RAILINGS MUST BE ADHERED TO AS PER LOCAL BUILDING CODES.

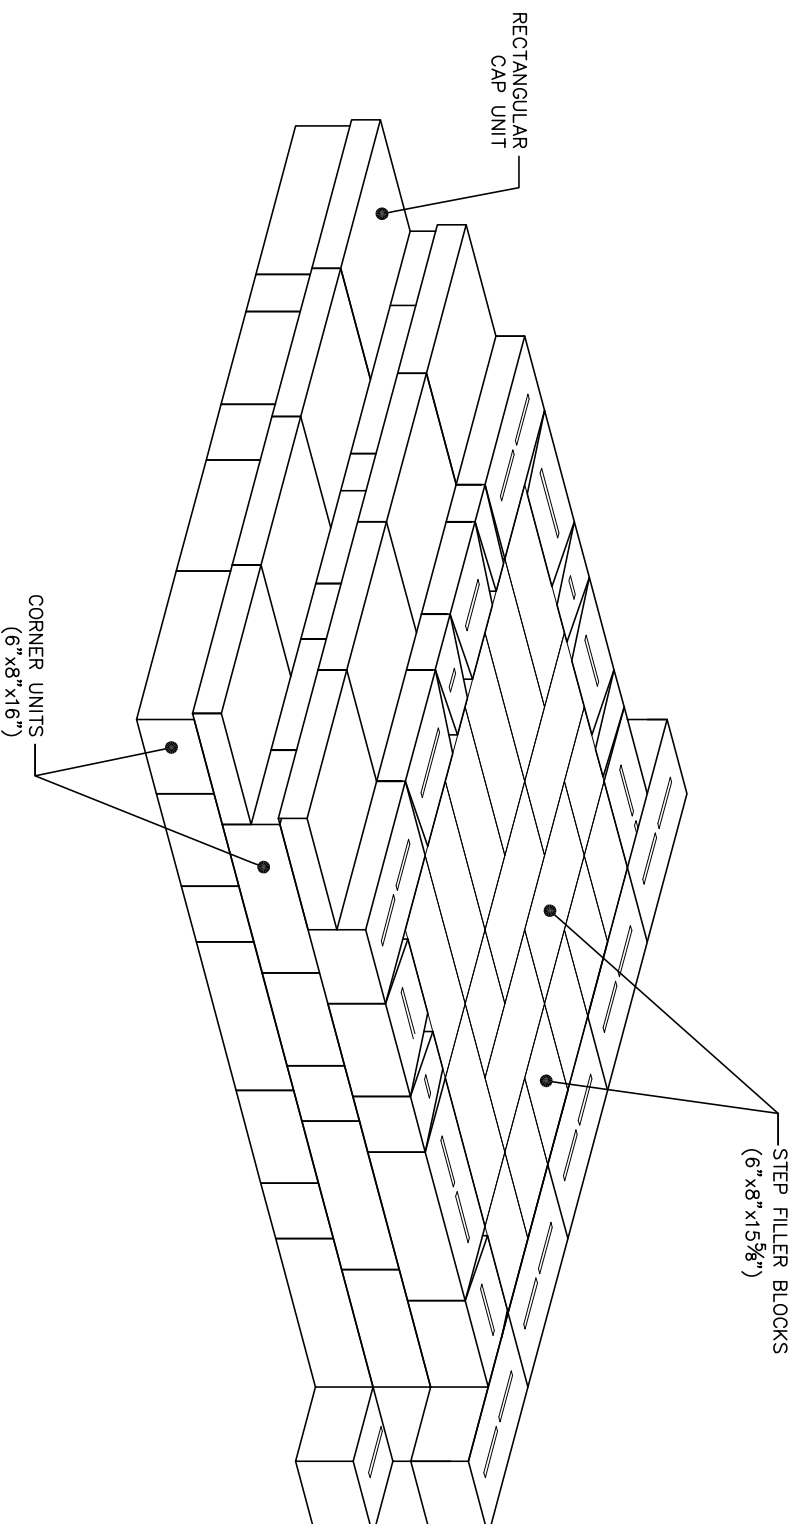

**STAGE THREE ON STEP CONSTRUCTION
USING STEP FILLER BLOCKS**

TITLE:

EP HENRY COVENTRY® WALL STEP CONSTRUCTION SEQUENCE – STAGE THREE

SCALE:

NOT TO SCALE

EP HENRY

EXCELLENCE SINCE 1903

201 Park Ave.
P.O. Box 615
Woodbury, NJ 08096
(856)-845-6200
(856)-845-0023