


**FOOTER:**  
 FOR STEPS BEING BUILT AS PART OF A WALL OR INTO AN EXISTING GRADE, FOOTER SHOULD EXTEND 1' PAST BACK BLOCK OF STEPS. FILL AND COMPACT EXCAVATED FOOTER AREA BEHIND STEPS W/DGA STONE AS STEPS ARE BUILT.  
**BLOCK:**  
 CORE FILL BLOCK AND ALL VOIDS WITH DGA STONE OR CLEAN STONE (#57). USE HIGH STRENGTH CONCRETE ADHESIVE BETWEEN ALL BLOCK AND CAP UNITS.  
**NOTE:**  
 IF FILLER BLOCKS ARE OMITTED, AN ADDITIONAL COURSE OF BLOCK IS REQUIRED BENEATH BASE ROW SO EACH RISER IS SUPPORTED BY AT LEAST ONE BLOCK UNDERNEATH IT.

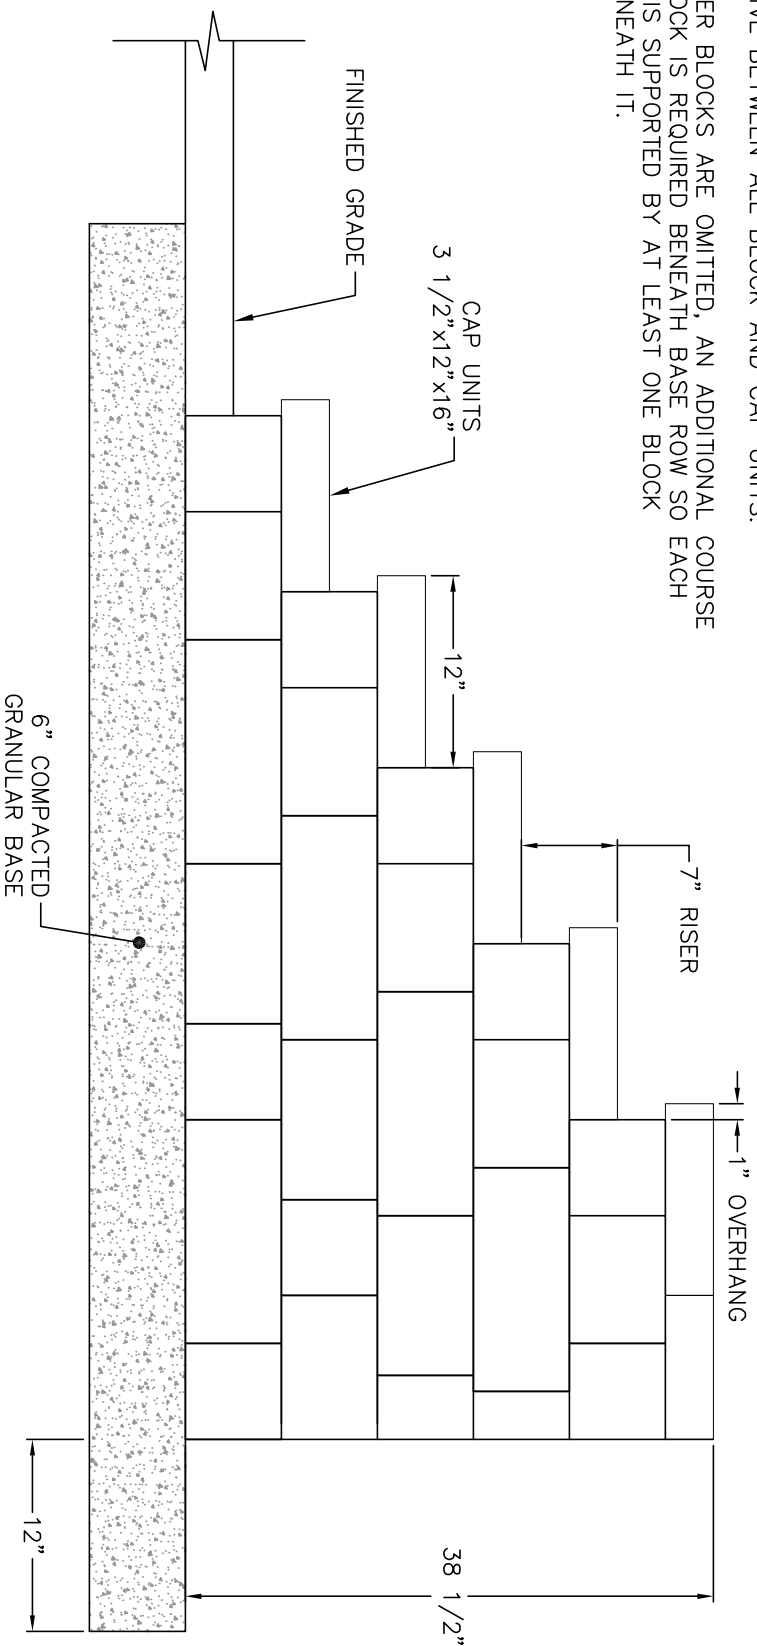

**1" OVERHANG STEP DETAIL**

TITLE:  
 EP HENRY COVENTRY® WALL PLUS STEP DETAIL – 1" OVERHANG

SCALE:  
 NOT TO SCALE

**EP HENRY**  
 EXCELLENCE SINCE 1903

201 Park Ave.  
 P.O. Box 615  
 Woodbury, NJ 08096  
 (856)-845-6200  
 (856)-845-0023