


SECTION VIEW



PLAN VIEW

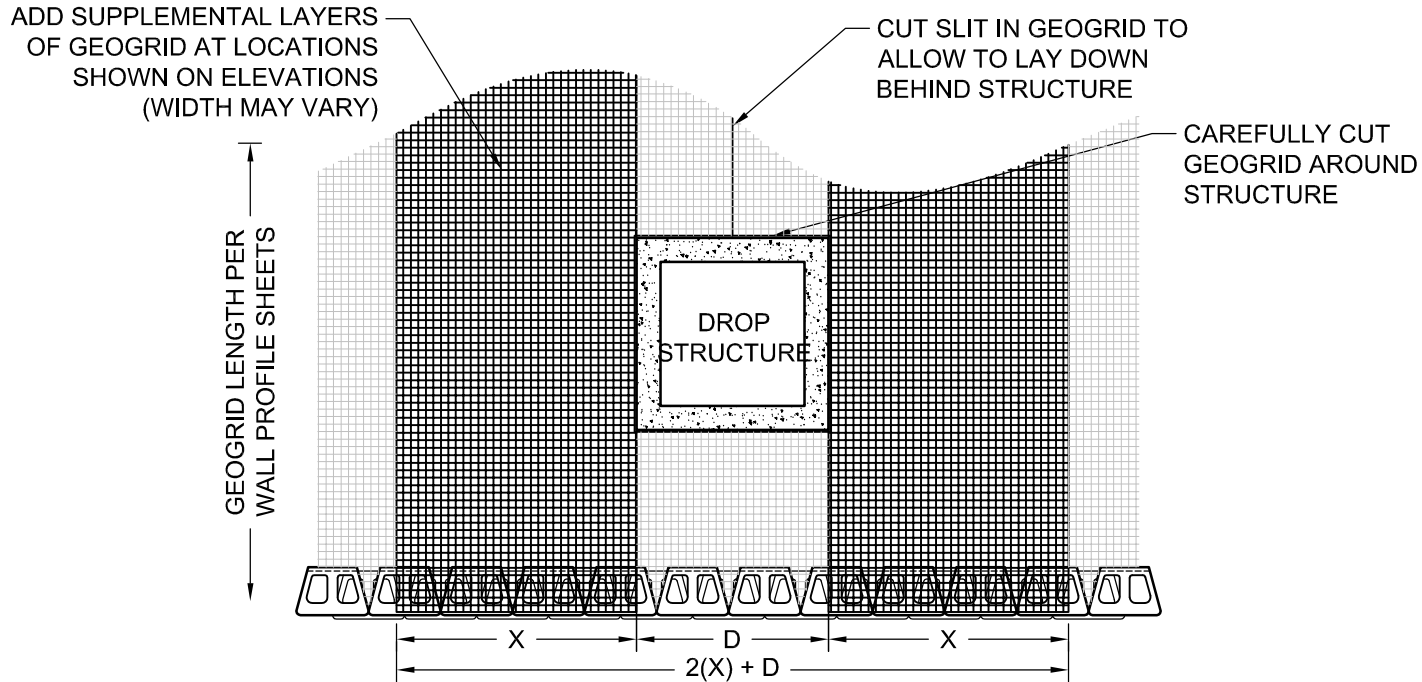

© 2015 Anchor Wall Engineering, LLC
 © and ™ Anchor Wall Systems, Inc.
www.anchorwall.com

This drawing is for illustrative purposes only and should not be used for construction without the signature of a registered professional engineer.

Diamond Pro Stone Cut® Retaining Wall System

Typical Drop Structure Behind Wall

Scale:
1/4" = 1'-0"

Drawn by:
SB

Date:
1/19/2016

Drawing number:
DPCR25