


STRAIGHT UNITS



SPLIT WITH MECHANICAL SPLITTER  
OR USE A MASONRY SAW TO  
ACHIEVE DESIRED ANGLES.  
CUT UNITS TO MAINTAIN RUNNING BOND.

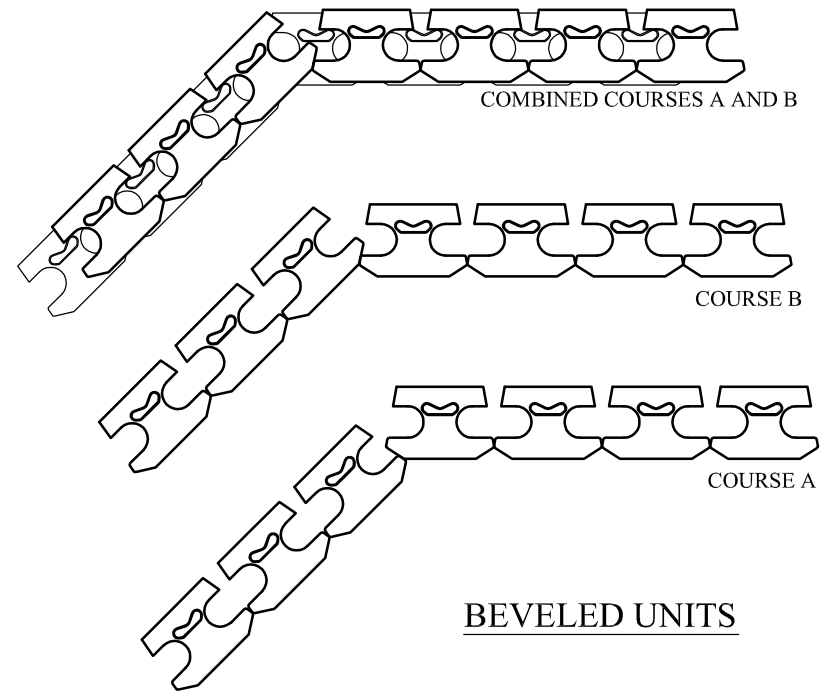

BEVELED UNITS



Anchor Wall Engineering, LLC  
5959 Baker Road, Suite 390  
Minnetonka, MN 55345

These graphic representations are intended for preliminary design purposes only and are not to be used for construction without the signature of a registered professional engineer.

© 2010 Anchor Wall Engineering, LLC  
® and ™ Anchor Wall Systems, Inc.

Drawn By: AWE  
Date: 4/12/2010  
Scale: 3/8"=1'-0"

Drawing Title: **Vertica<sup>®</sup> Retaining Wall System  
45-Degree Inside Corner Details**

Project Information: Typical Details For  
Conventional Retaining Walls