


NOTES:

1. INSTALL GEOGRID IN ACCORDANCE WITH MANUFACTURER'S RECOMMENDATION AND CONSTRUCTION DRAWINGS.
2. 'H' IS WALL HEIGHT.
3. WALL UNIT CORES AND DRAINAGE ZONE SHALL BE FILLED WITH #57 STONE MEETING THE FOLLOWING GRADATION:

SIEVE SIZE: % PASSING:

1"	100 - 95
1/2"	100 - 25
No.4	0 - 10
No.8	0 - 5

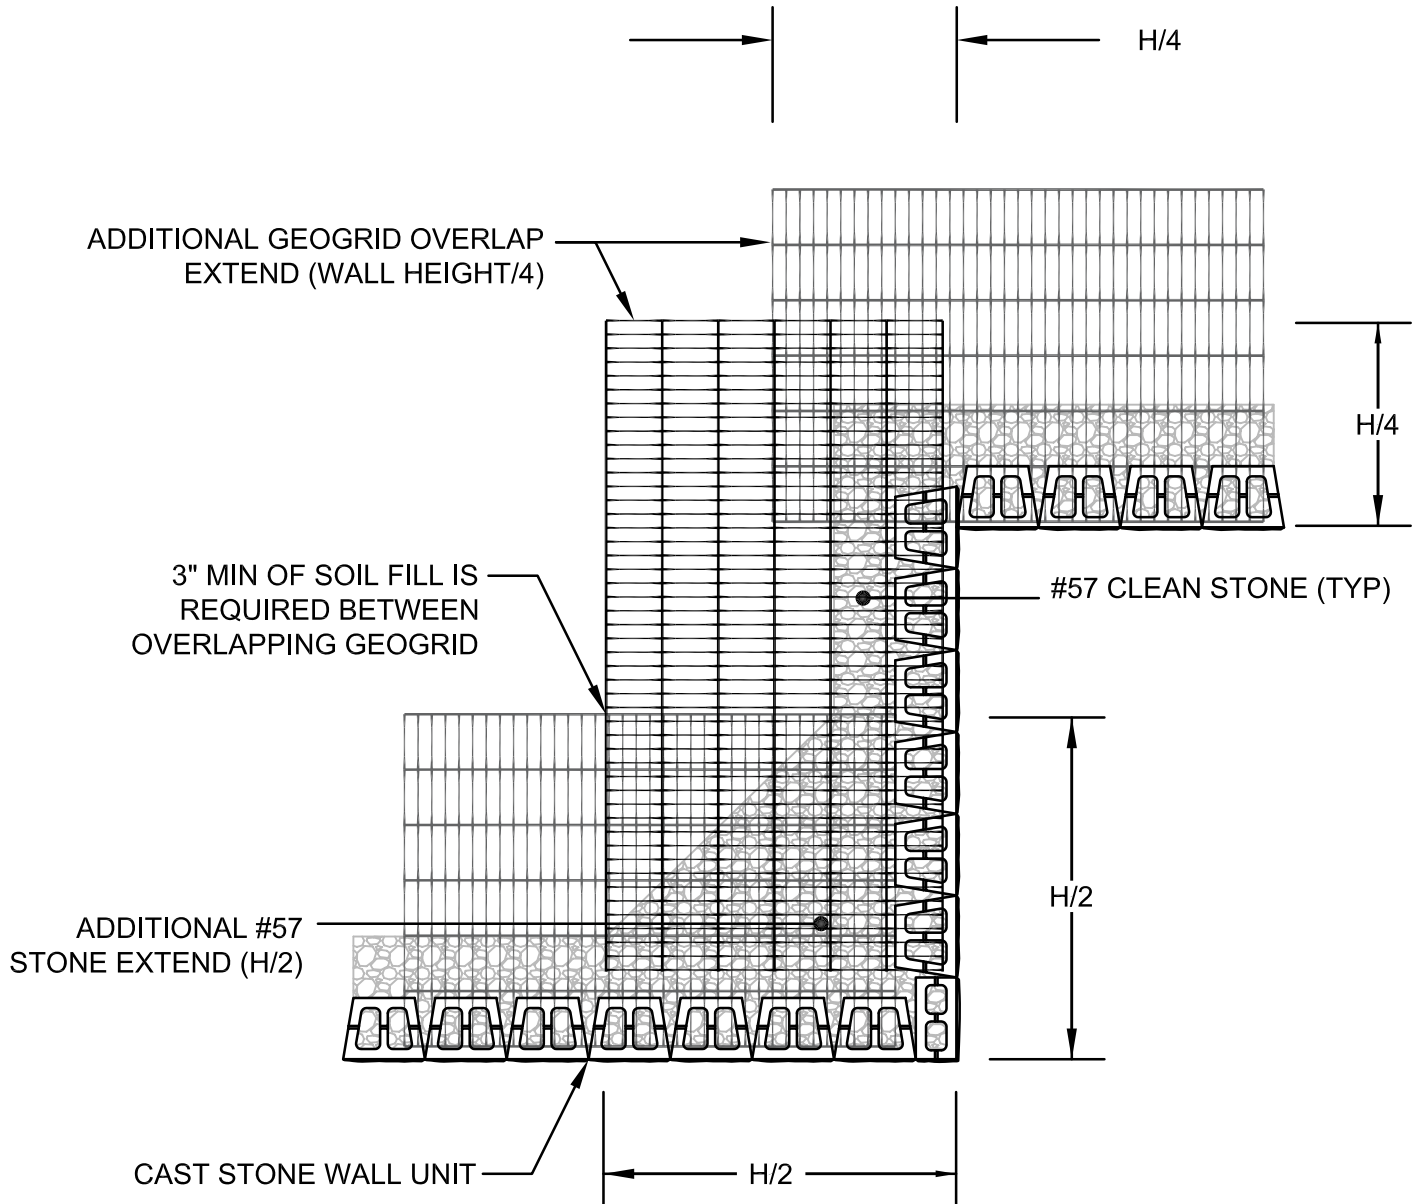

201 Park Ave.
 Woodbury, NJ 08096
 (800)-444-3679
 www.ephenry.com

TITLE:	CAST STONE WALL GEOGRID INSTALLATION ON CORNERS
SCALE:	NOT TO SCALE